
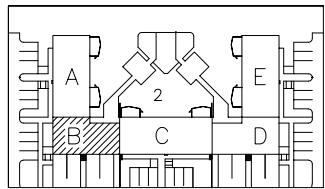


H.S.Á. TEIKNISTOFA



HARA ehf. · SUNNHLÍÐ 12 · 603 AKUREYRI · kt. 531101-2860
 sími 464-6800 · fax 464-6801 · hara@hara.is · www.hara.is
 HARALDUR S. ÁRNASON · kt. 120149-2539
 STEINMAR H. RÖGNVALDSSON · kt. 140574-3769

VERKHEITI			
Engjadalur 2, Reykjanæsbæ.			
HITI TEIKNINGAR			VERK NR 05-435
Íárn í þéttu yfir 1. hæð, hluti A			TEIKNING NR 1705
HANNAÐ	TEIKNAD	YFIRFARID	DAGS
SHR	SHR		21.08.2006
BREYTT			KVARÐI
1		2	1:50
		3	
		4	
		5	

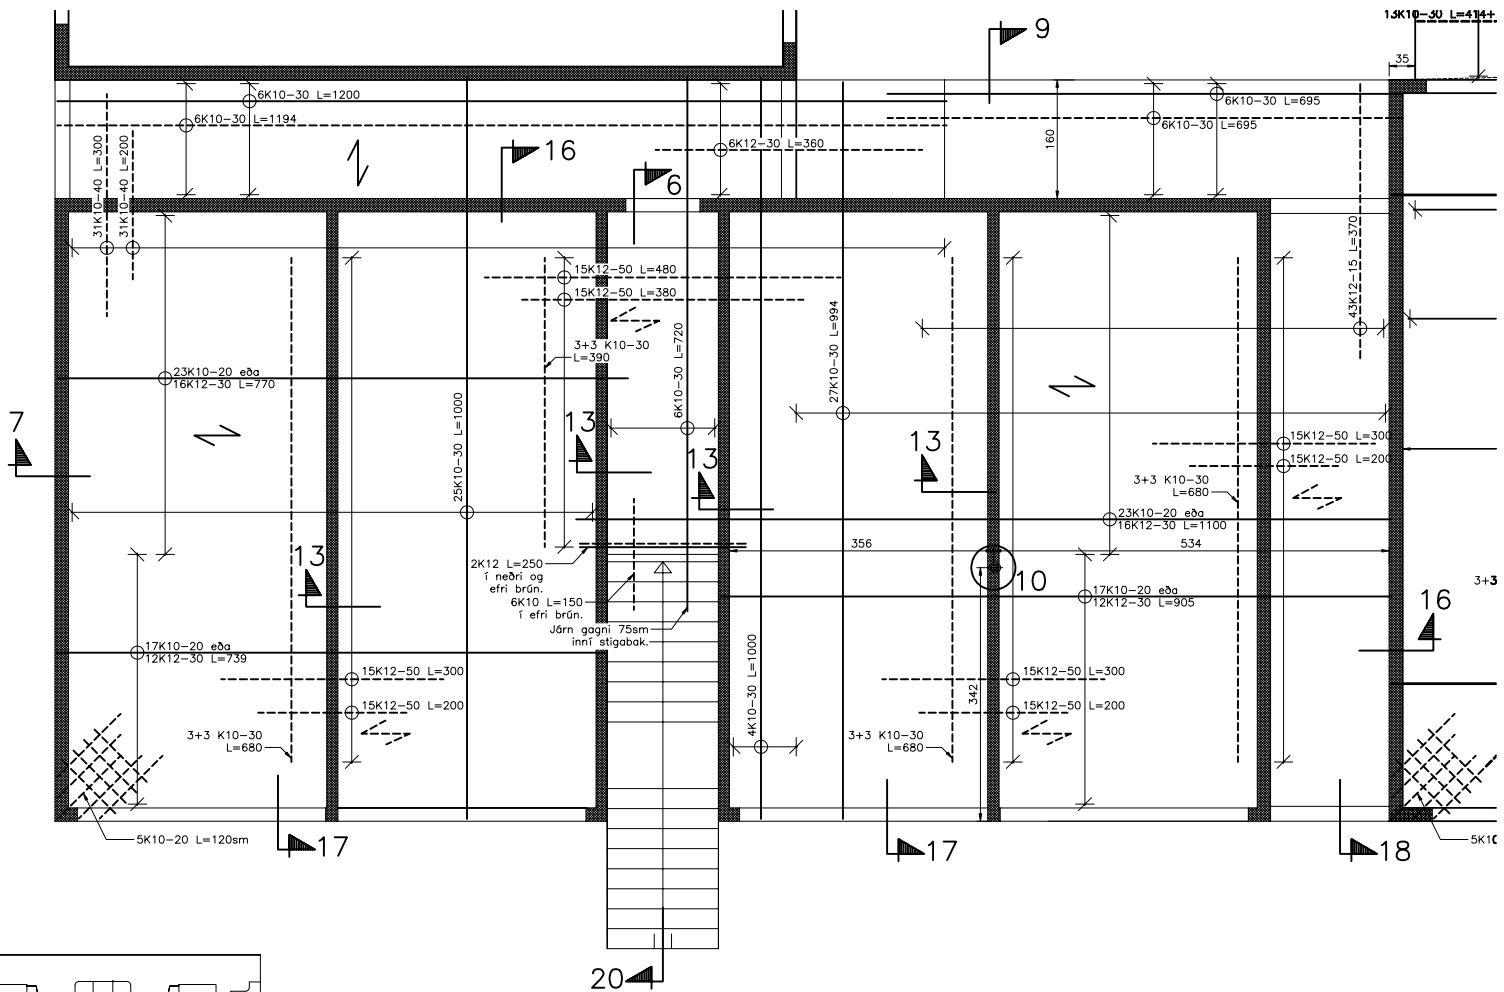

H.S.Á. TEIKNISTOFA
 HARA ehf. · SUNNHLÍÐ 12 · 603 AKUREYRI · kt. 531101-2860
 sími 464-6800 · fax 464-6801 · hara@hara.is · www.hara.is
 HARALDUR S. ÁRNASON · kt. 120149-2539
 STEINMAR H. RÖGNVALDSSON · kt. 140574-3769



VERKHEITI				
Engjadalur 2, Reykjanesbæ.				
HEITI TEIKNINGAR				VERK NR
Járn í plötu yfir 1. hæð, hluti B.				05-435
				TEIKNING NR
				1706
HANNAÐ	SHR	TEIKNAD	SHR	YFIRFARID
				DAGS
				21.08.2006
BREYTT	1	2	3	4
				KVARÐI
				1:50
				5

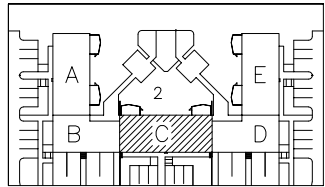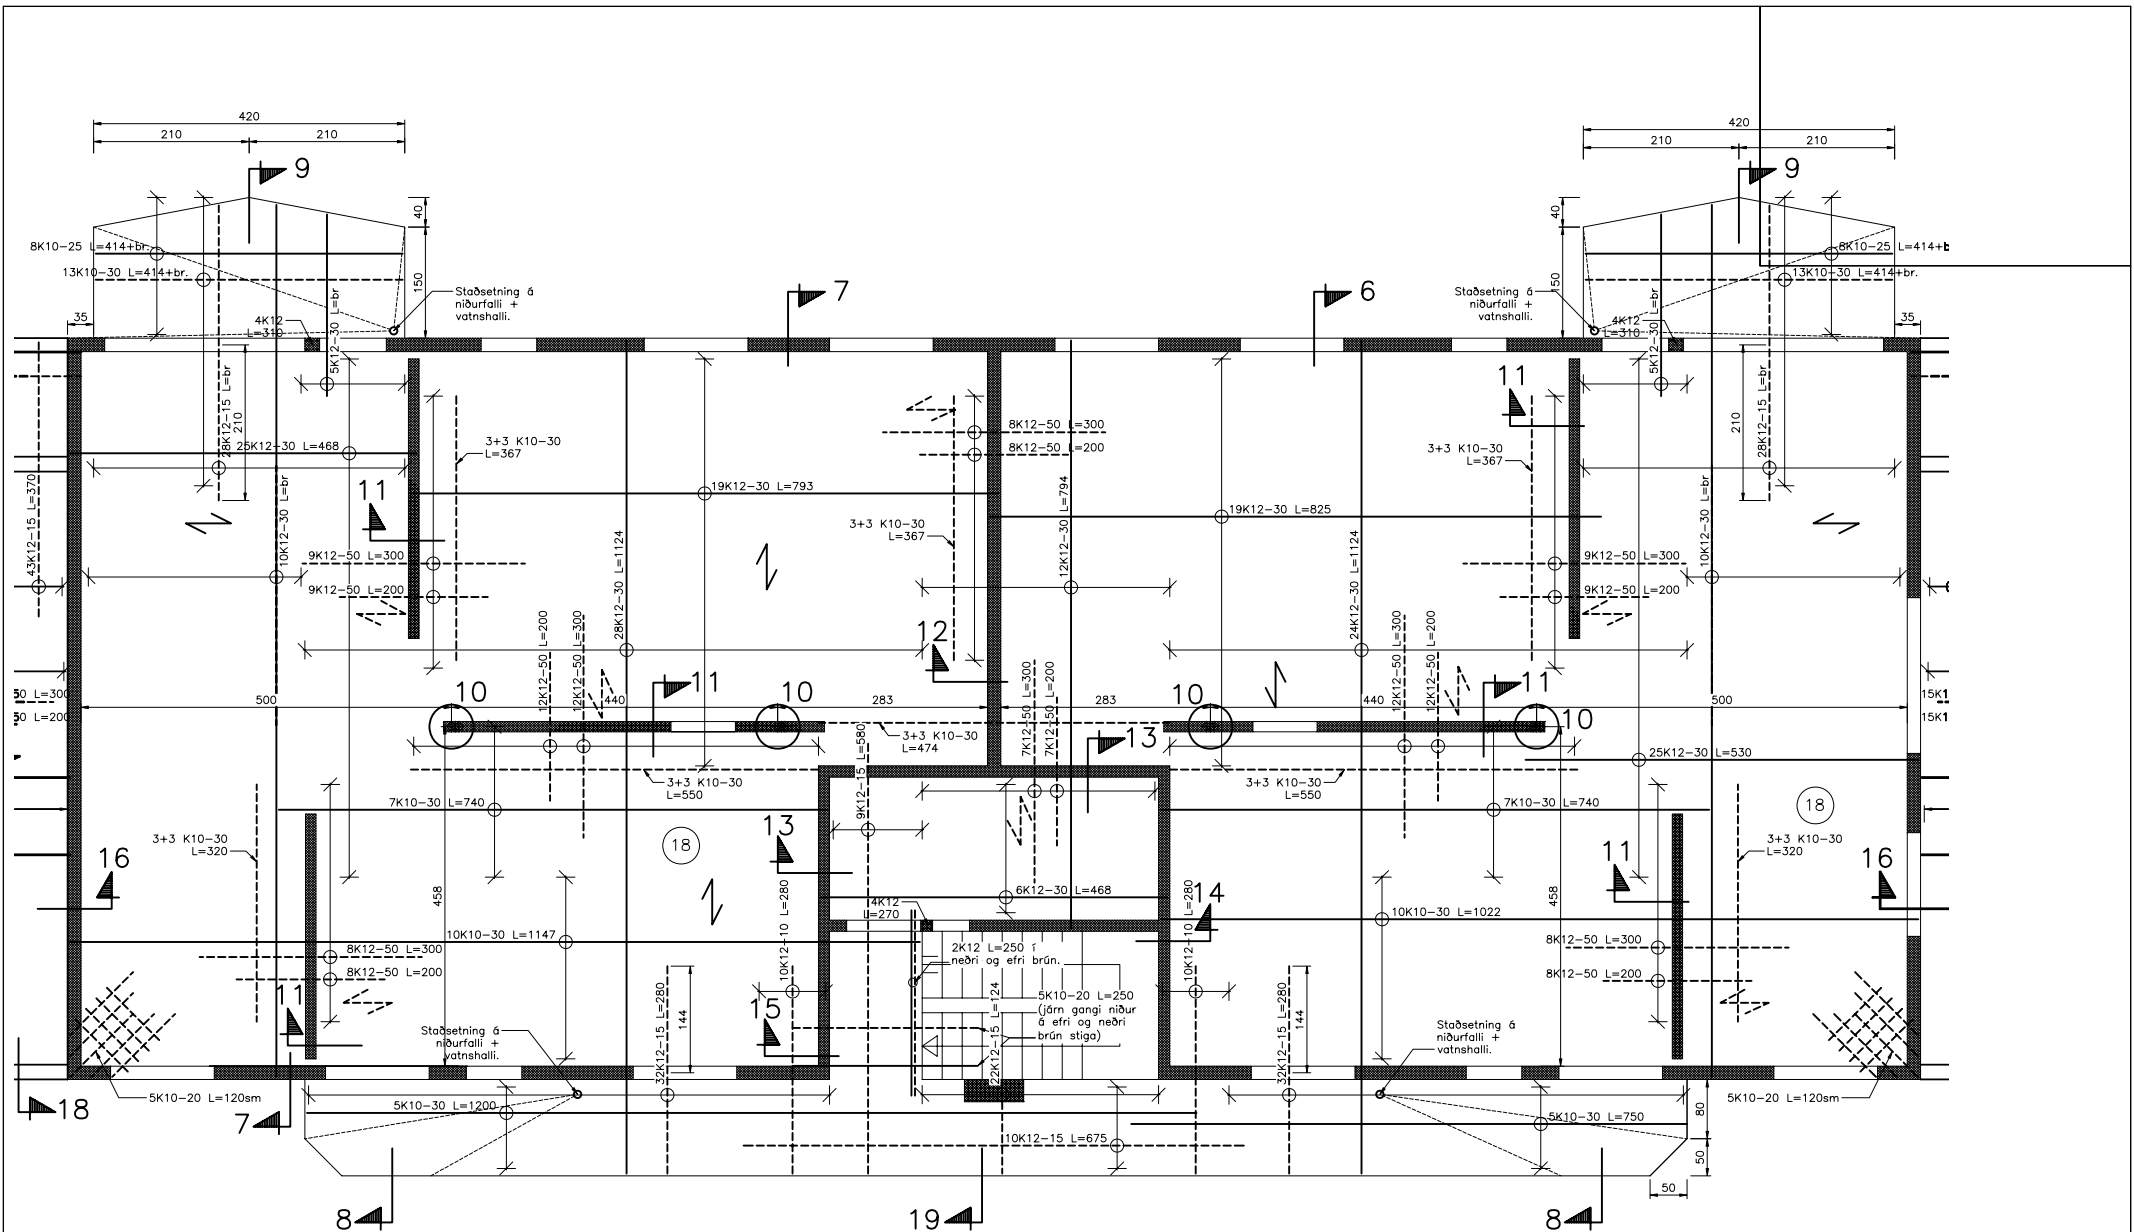

H.S.Á. TEIKNISTOFA

HARA ehf. · SUNNHLÍÐ 12 · 603 AKUREYRI · kt. 531101-2860
 sími 464-6800 · fax 464-6801 · hara@hara.is · www.hara.is
 HARALDUR S. ÁRNASON · kt. 120149-2539
 STEINMAR H. RÖGNVALDSSON · kt. 140574-3769


VERKHEITI								
Engjadalur 2, Reykjanesbæ.								
HEITI TEIKNINGAR			VERK NR					
Járn í plötu yfir 1. hæð, hluti C			05-435					
			TEIKNING NR					
			1707					
HANNAÐ	SHR	TEIKNAD	SHR	YFIRFARID	DAGS	21.08.2006	KVABRÍ	1:50
BREYTT	1		2		3		4	5

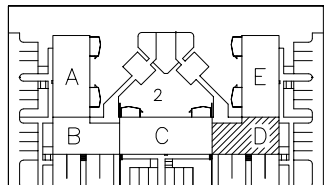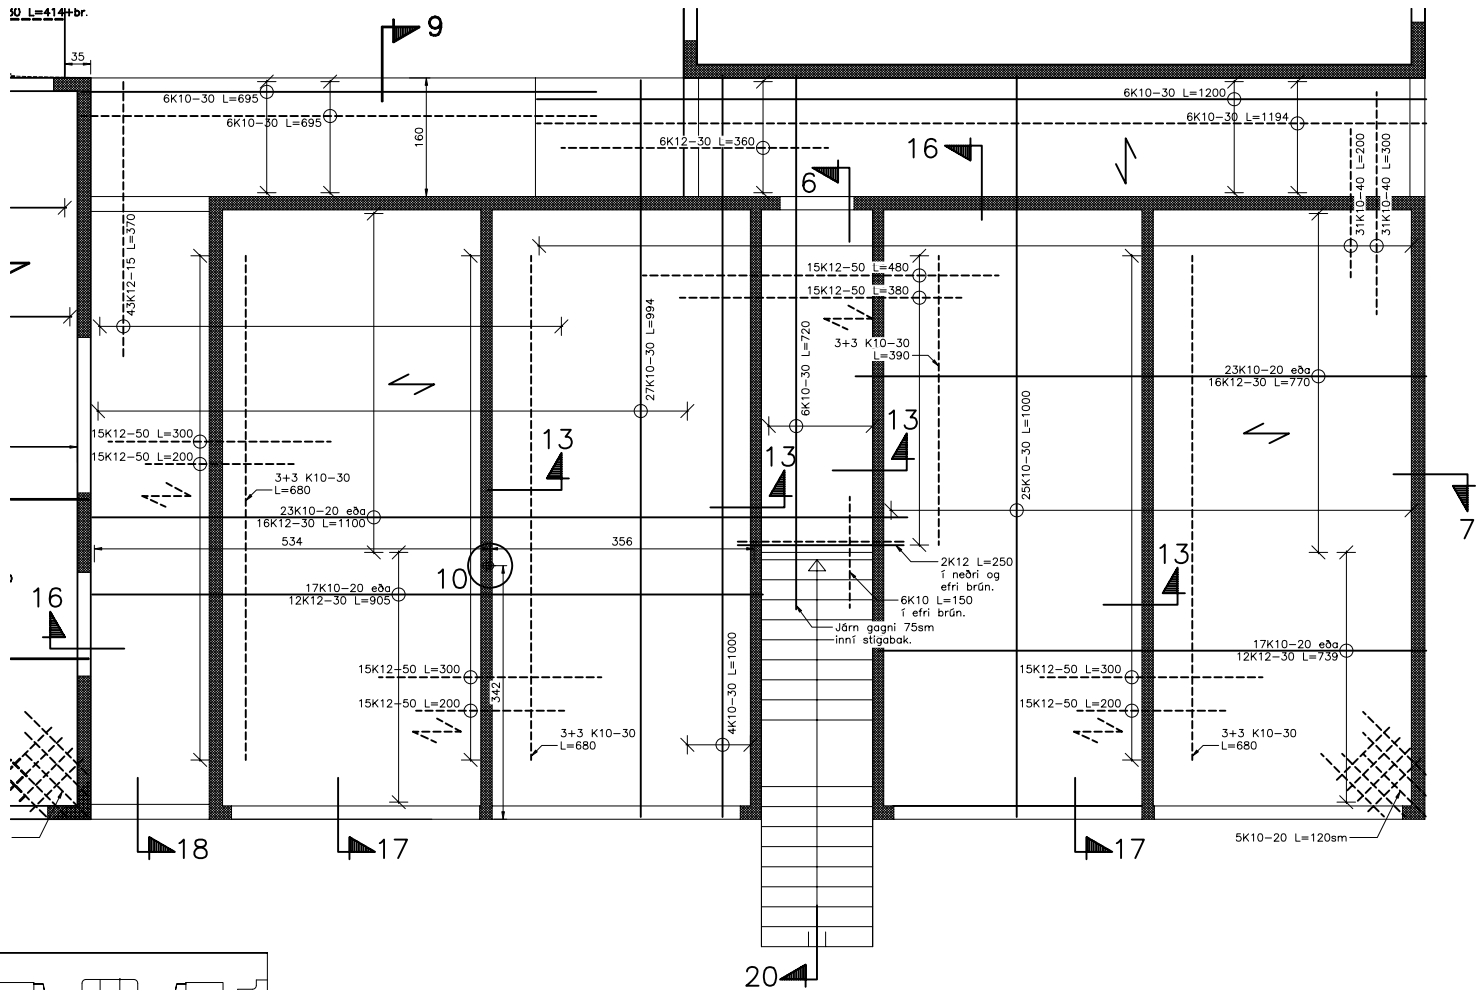

H.S.Á. TEIKNISTOFA

HARA ehf. - SUNNHLÍÐ 12 - 603 AKUREYRI • kt. 531101-2860
 sími 464-6800 • fax 464-6801 • hara@hara.is • www.hara.is
 HARALDUR S. ÁRNASON • kt. 120149-2539
 STEINMAR H. RÖGNVALDSSON • kt. 140574-3769

VERKHEITI					
Engjadalur 2, Reykjanesbæ.				VERK NR	05-435
HEITI TEIKNINGAR				TEIKNING NR	
Járn í plötu yfir 1.hæð, hluti D				1708	
HANNAÐ	SHR	TEIKNAD	SHR	YFIRFARID	DAGS
BREYTT	1		2		3
				KVARRI	1:50
				DAGS	21.08.2006
				KVARRI	1:50
				DAGS	21.08.2006
				KVARRI	1:50
				DAGS	21.08.2006
				KVARRI	1:50

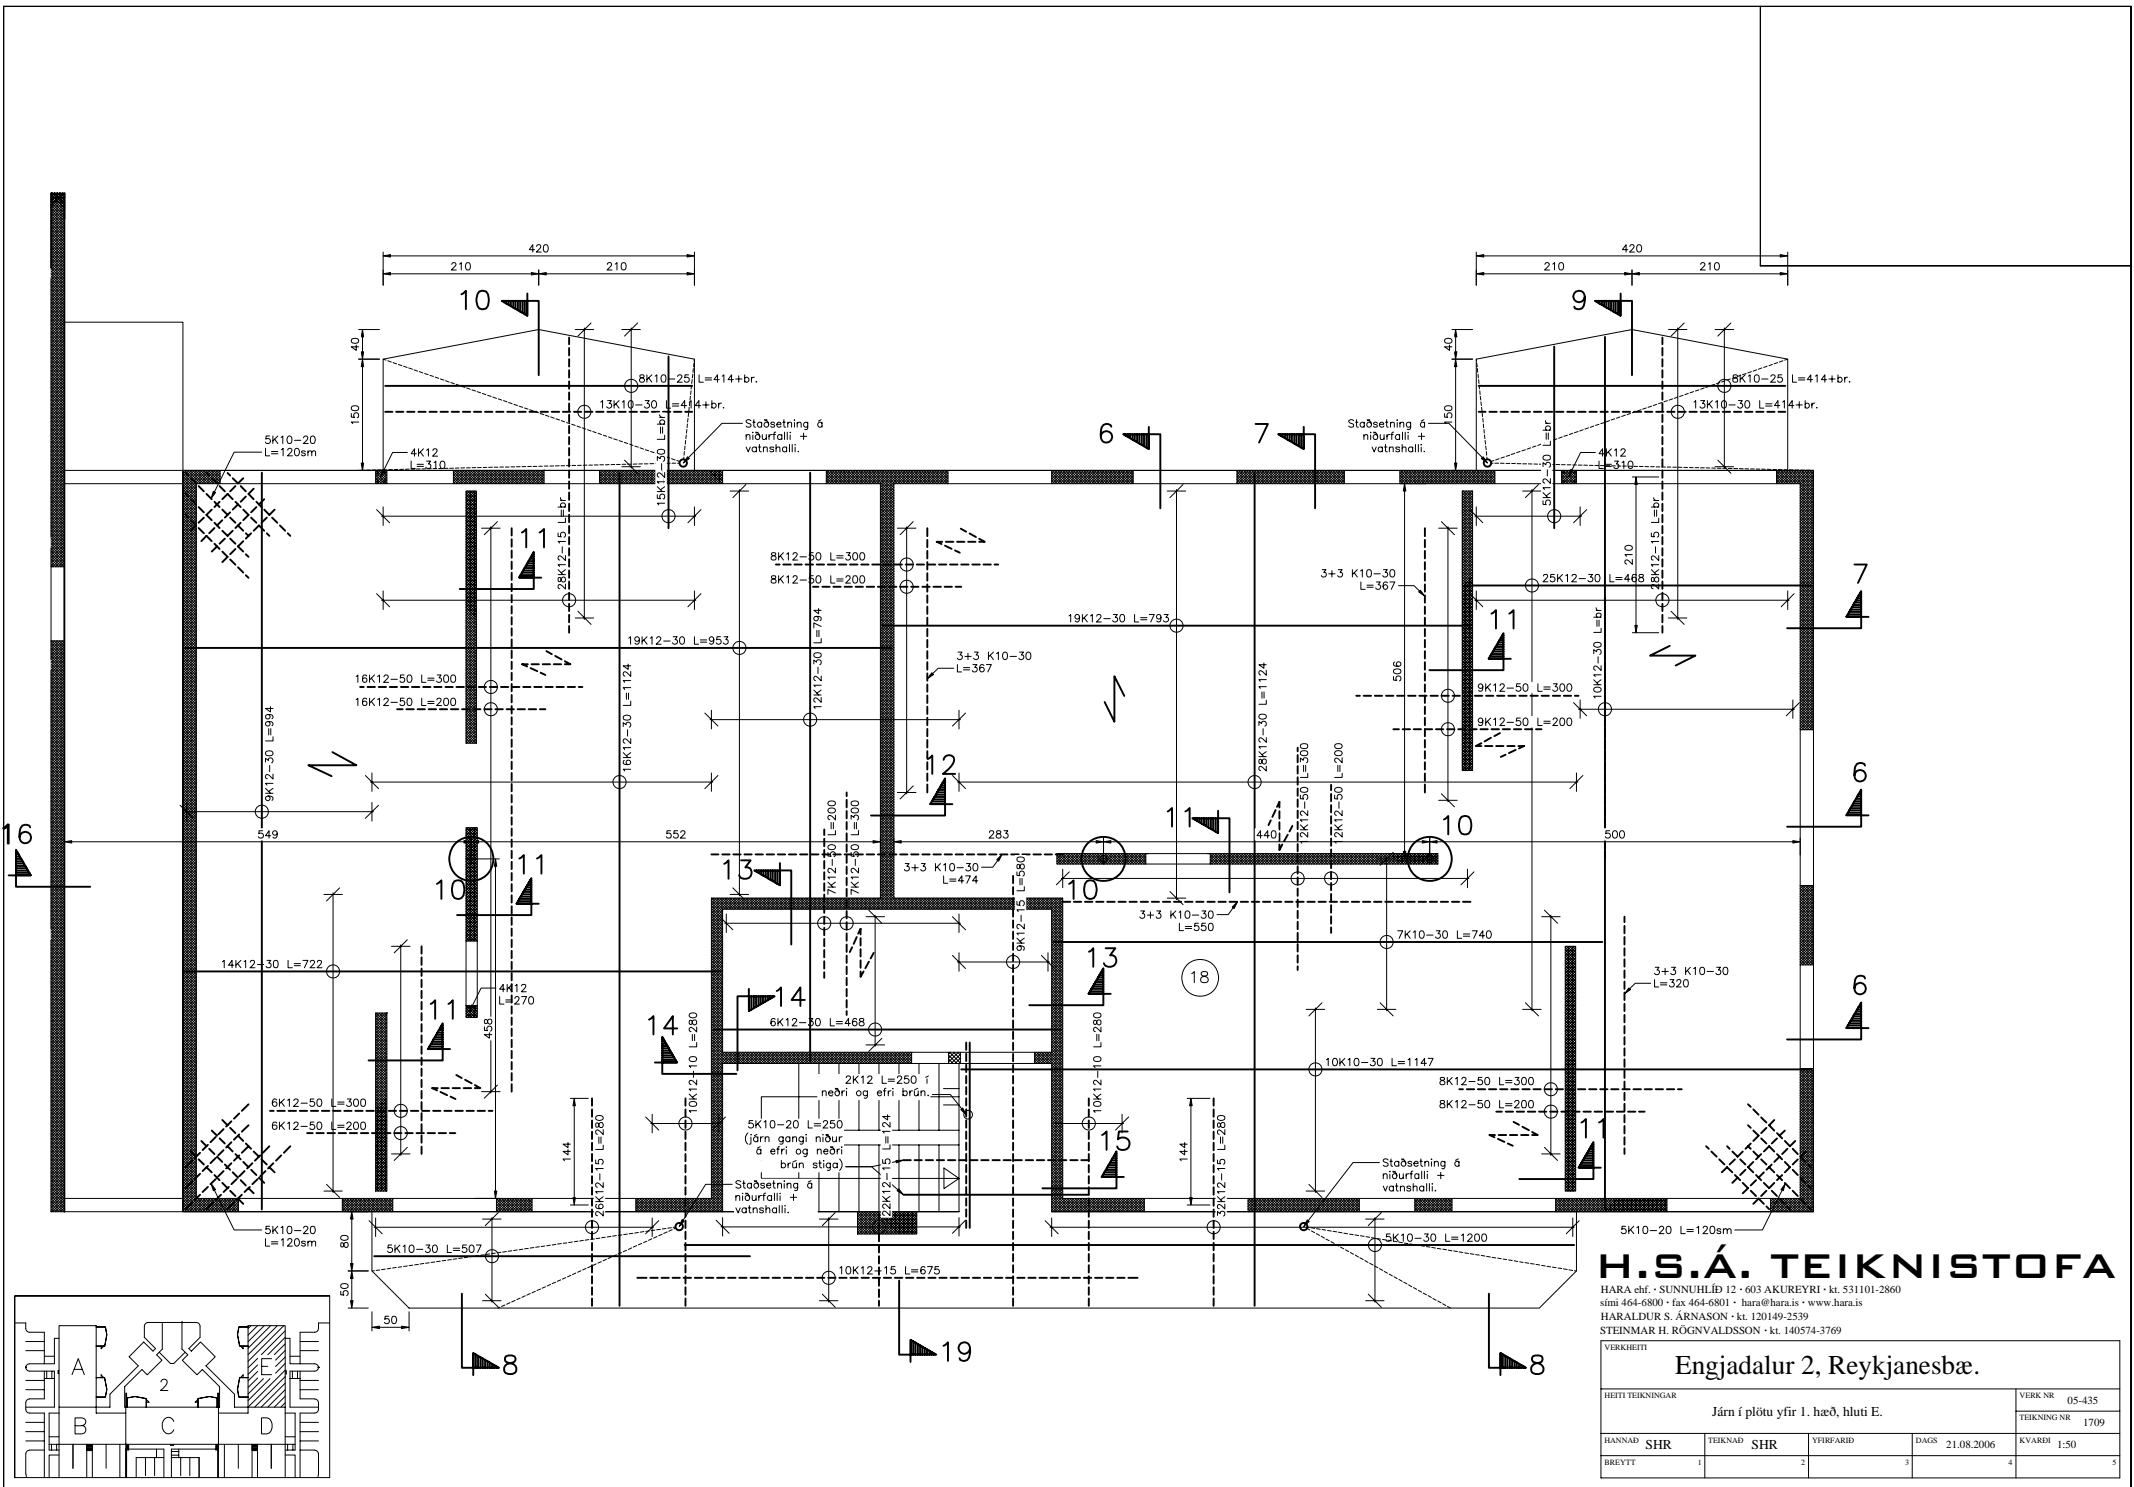

H.S.Á. TEIKNISTOFA

HARA ehf. · SUNNHLÍÐ 12 · 603 AKUREYRI · kt. 531101-2860
 sími 464-6800 · fax 464-6801 · hara@hara.is · www.hara.is
 HARALDUR S. ÁRNASON · kt. 120149-2539
 STEINMAR H. RÖGNVALDSSON · kt. 140574-3769

Engjadalur 2, Reykjanesbæ.

HEITI TEIKNINGAR		Fárn í plötu yfir 1. hæð, hluti E.		VERK NR	05-435
				TEIKNING NR	1709
HANNAÐ	SHR	TEIKNAD	SHR	YFIRFARID	
BREYTT	1		2	DAGS	21.08.2006
				KVARDI	1:50