


Yfirlýtsmynd Járnalagna


# H.S.Á. TEIKNISTOFA

HARA ehf. · SUNNUHLÍÐ 12 · 603 AKUREYRI · kt. 531101-2860  
 sími 464-6800 · fax 464-6801 · hara@hara.is · www.hara.is  
 HARALDUR S. ÁRNASON · kt. 120149-2539  
 STEINMAR H. RÖGNVALDSSON · kt. 140574-3769

VERKHEITI				
Ölkelduvegur 9, Grundarfjörður.				
HEITI TEIKNINGAR			VERK NR 06-422	
Grunnmynd járnalagna í plötu 2. hæðar.			TEIKNING NR 1702	
HANNAÐ	HÁ	TEIKNAD	HÁ	YFIRFARID
BREYTT	1		2	
DAGS 06.02.2007			KVARDI 1:50	

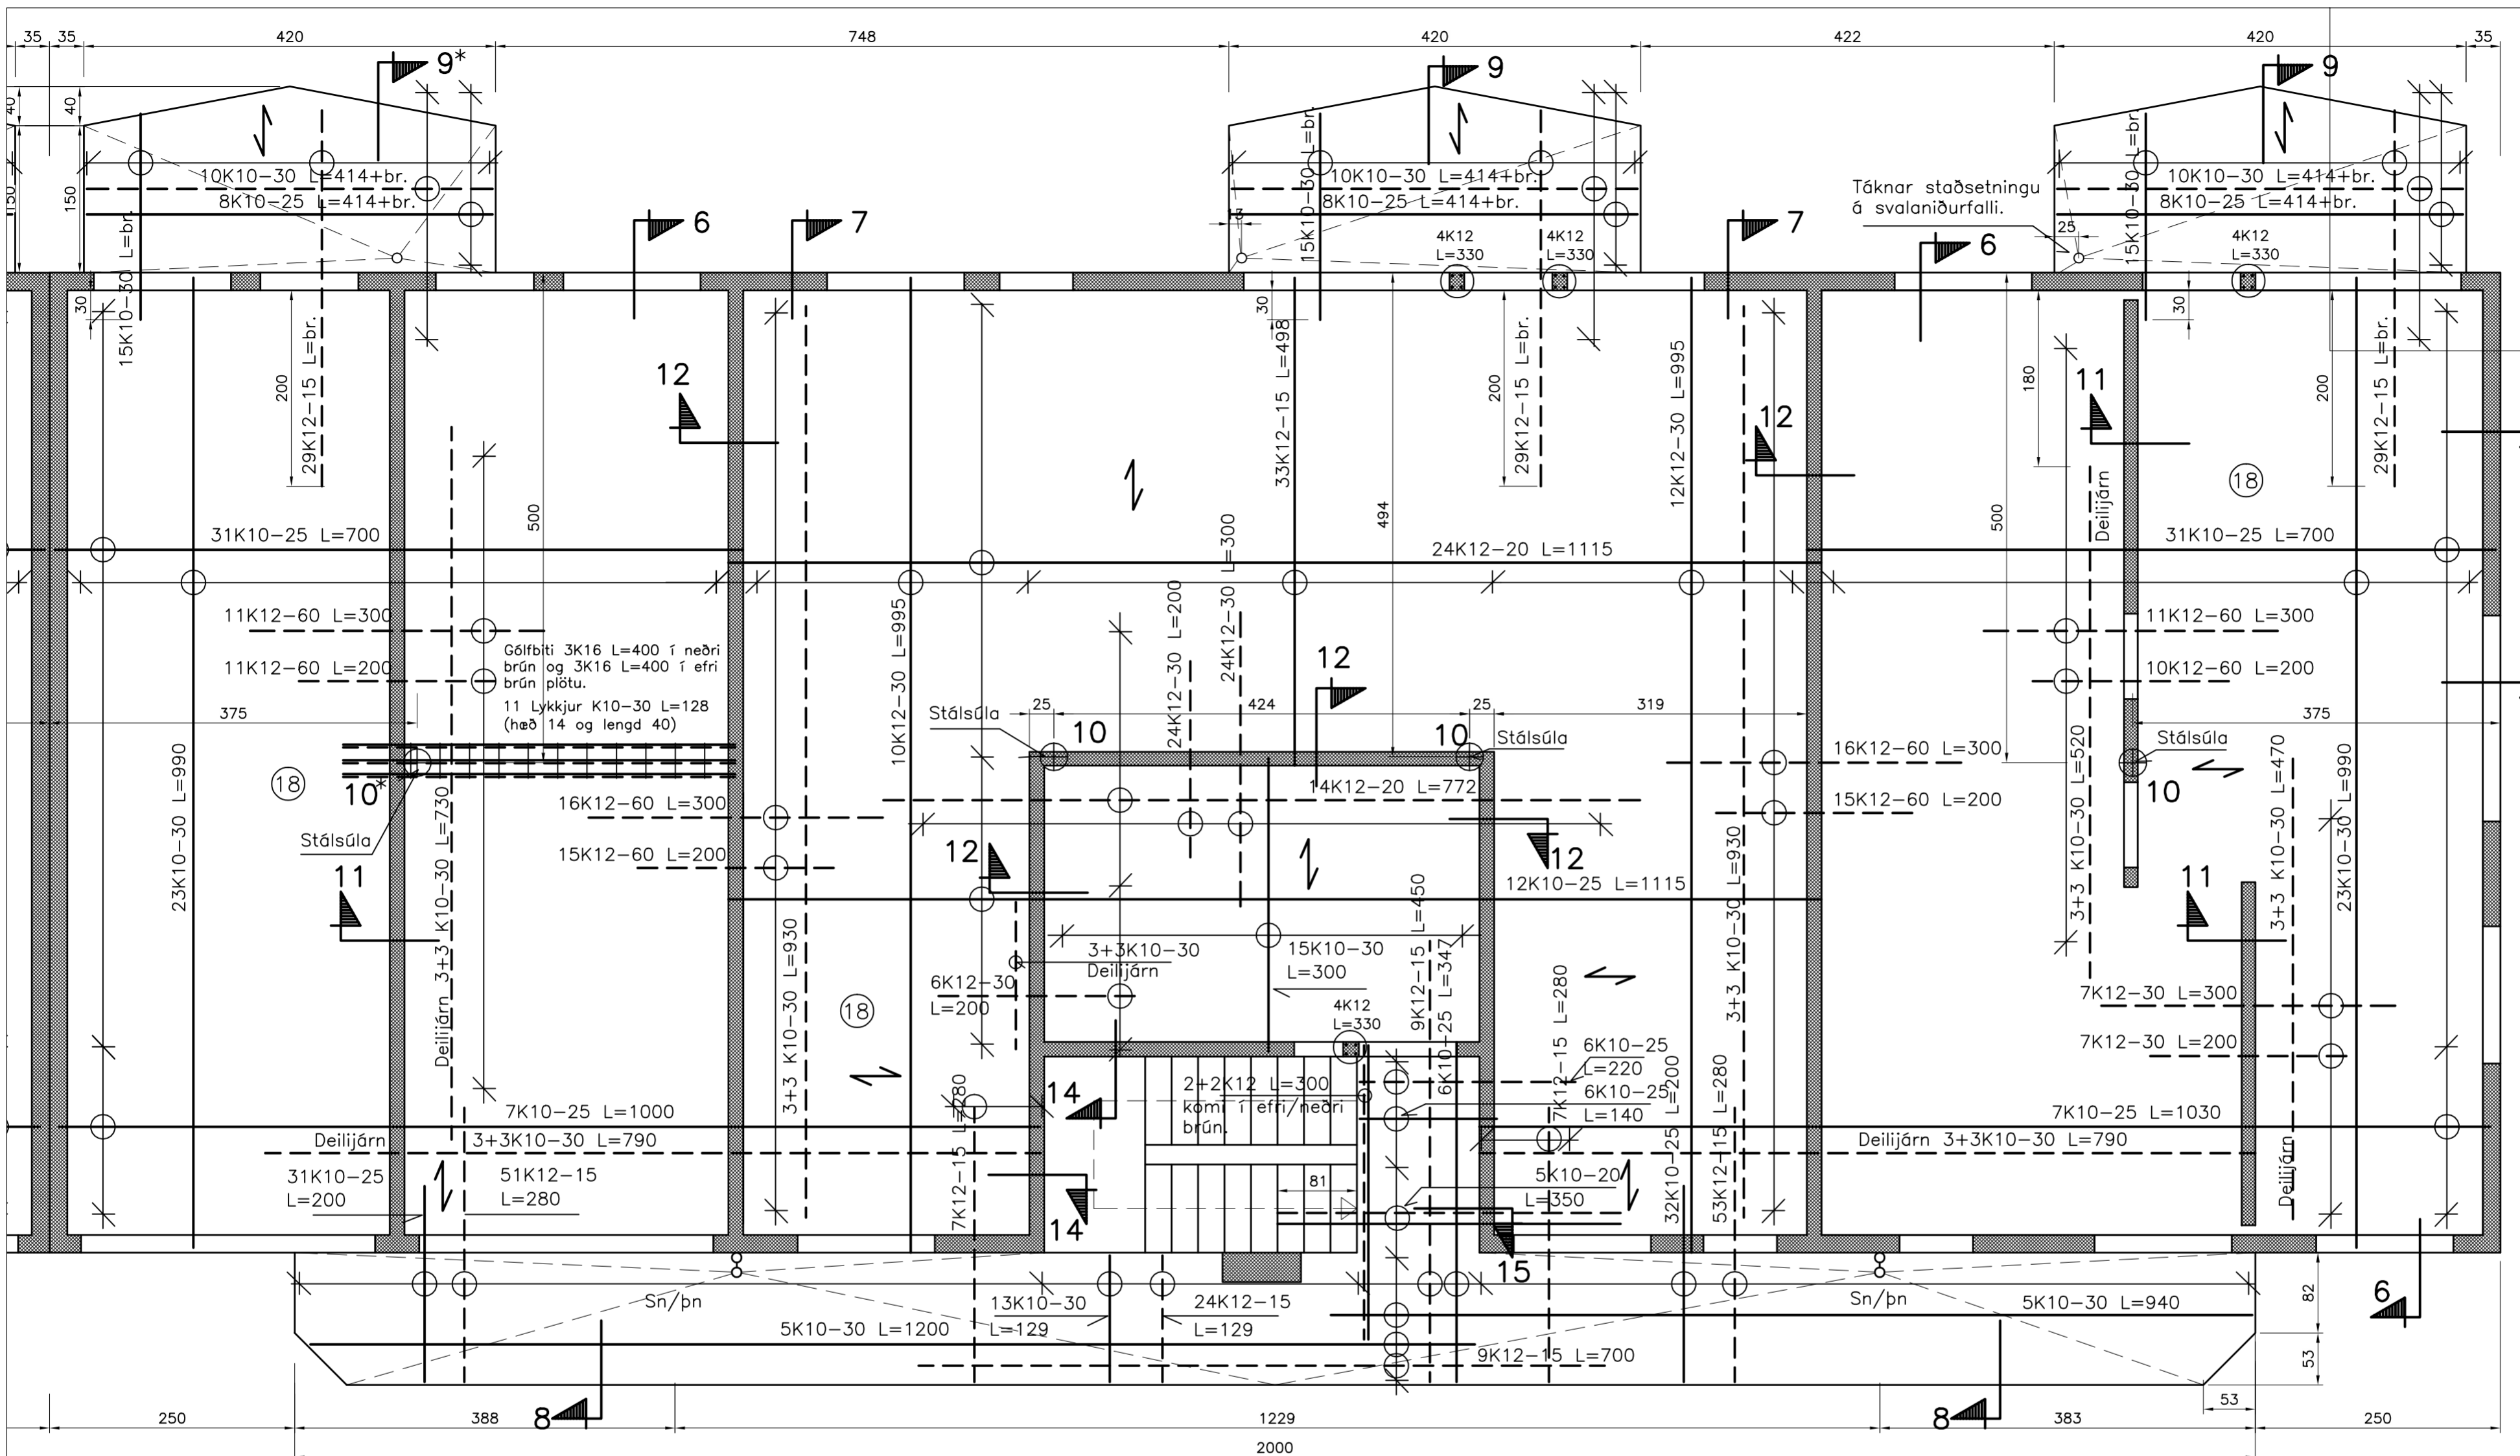

Táknar staðsetningu á svalaniðurfalli.

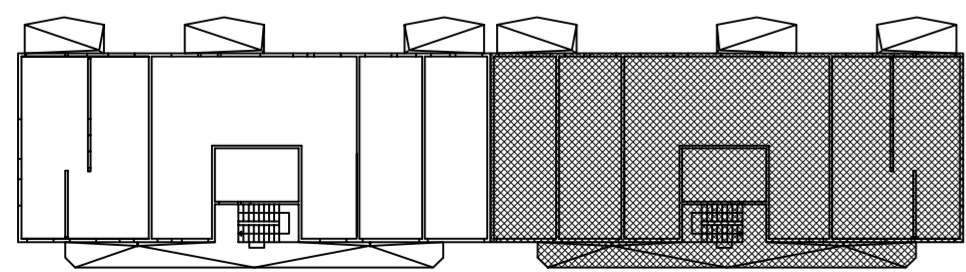

Yfirlýtsmynd Járnalagna

# H.S.Á. TEIKNISTOFA

HARA ehf. · SUNNUHLÍÐ 12 · 603 AKUREYRI · kt. 531101-2860  
 sími 464-6800 · fax 464-6801 · hara@hara.is · www.hara.is  
 HARALDUR S. ÁRNASON · kt. 120149-2539  
 STEINMAR H. RÖGNVALDSSON · kt. 140574-3769

VERKHEITI				
Ölkelduvegur 9, Grundarfjörður.				
HEITI TEIKNINGAR				VERK NR
Grunnmynd járnalagna í plötu 2. hæðar.				06-422
				TEIKNING NR
				1703
HANNAÐ	TEIKNAD	YFIRFARID	DAGS	KVARDI
HÁ	HÁ		06.02.2007	1:50
BREYTT	1	2	3	4
				5